


TYPICAL PLAN FLOORS 2-4

TYPICAL FLOOR GROSS AREA - 7,128.69 SQ. FT. SCALE 1/8"=1'-0"

RESIDENTIAL UNIT SCHEDULE					
FLOOR	STUDIO	1 BEDROOM	2 BEDROOM	3 BEDROOM	TOTAL UNITS
2	0	7	3	0	10
3	0	7	3	0	10
4	0	7	3	0	10
5	0	9	0	0	9
TOTAL	0	30	9	0	39

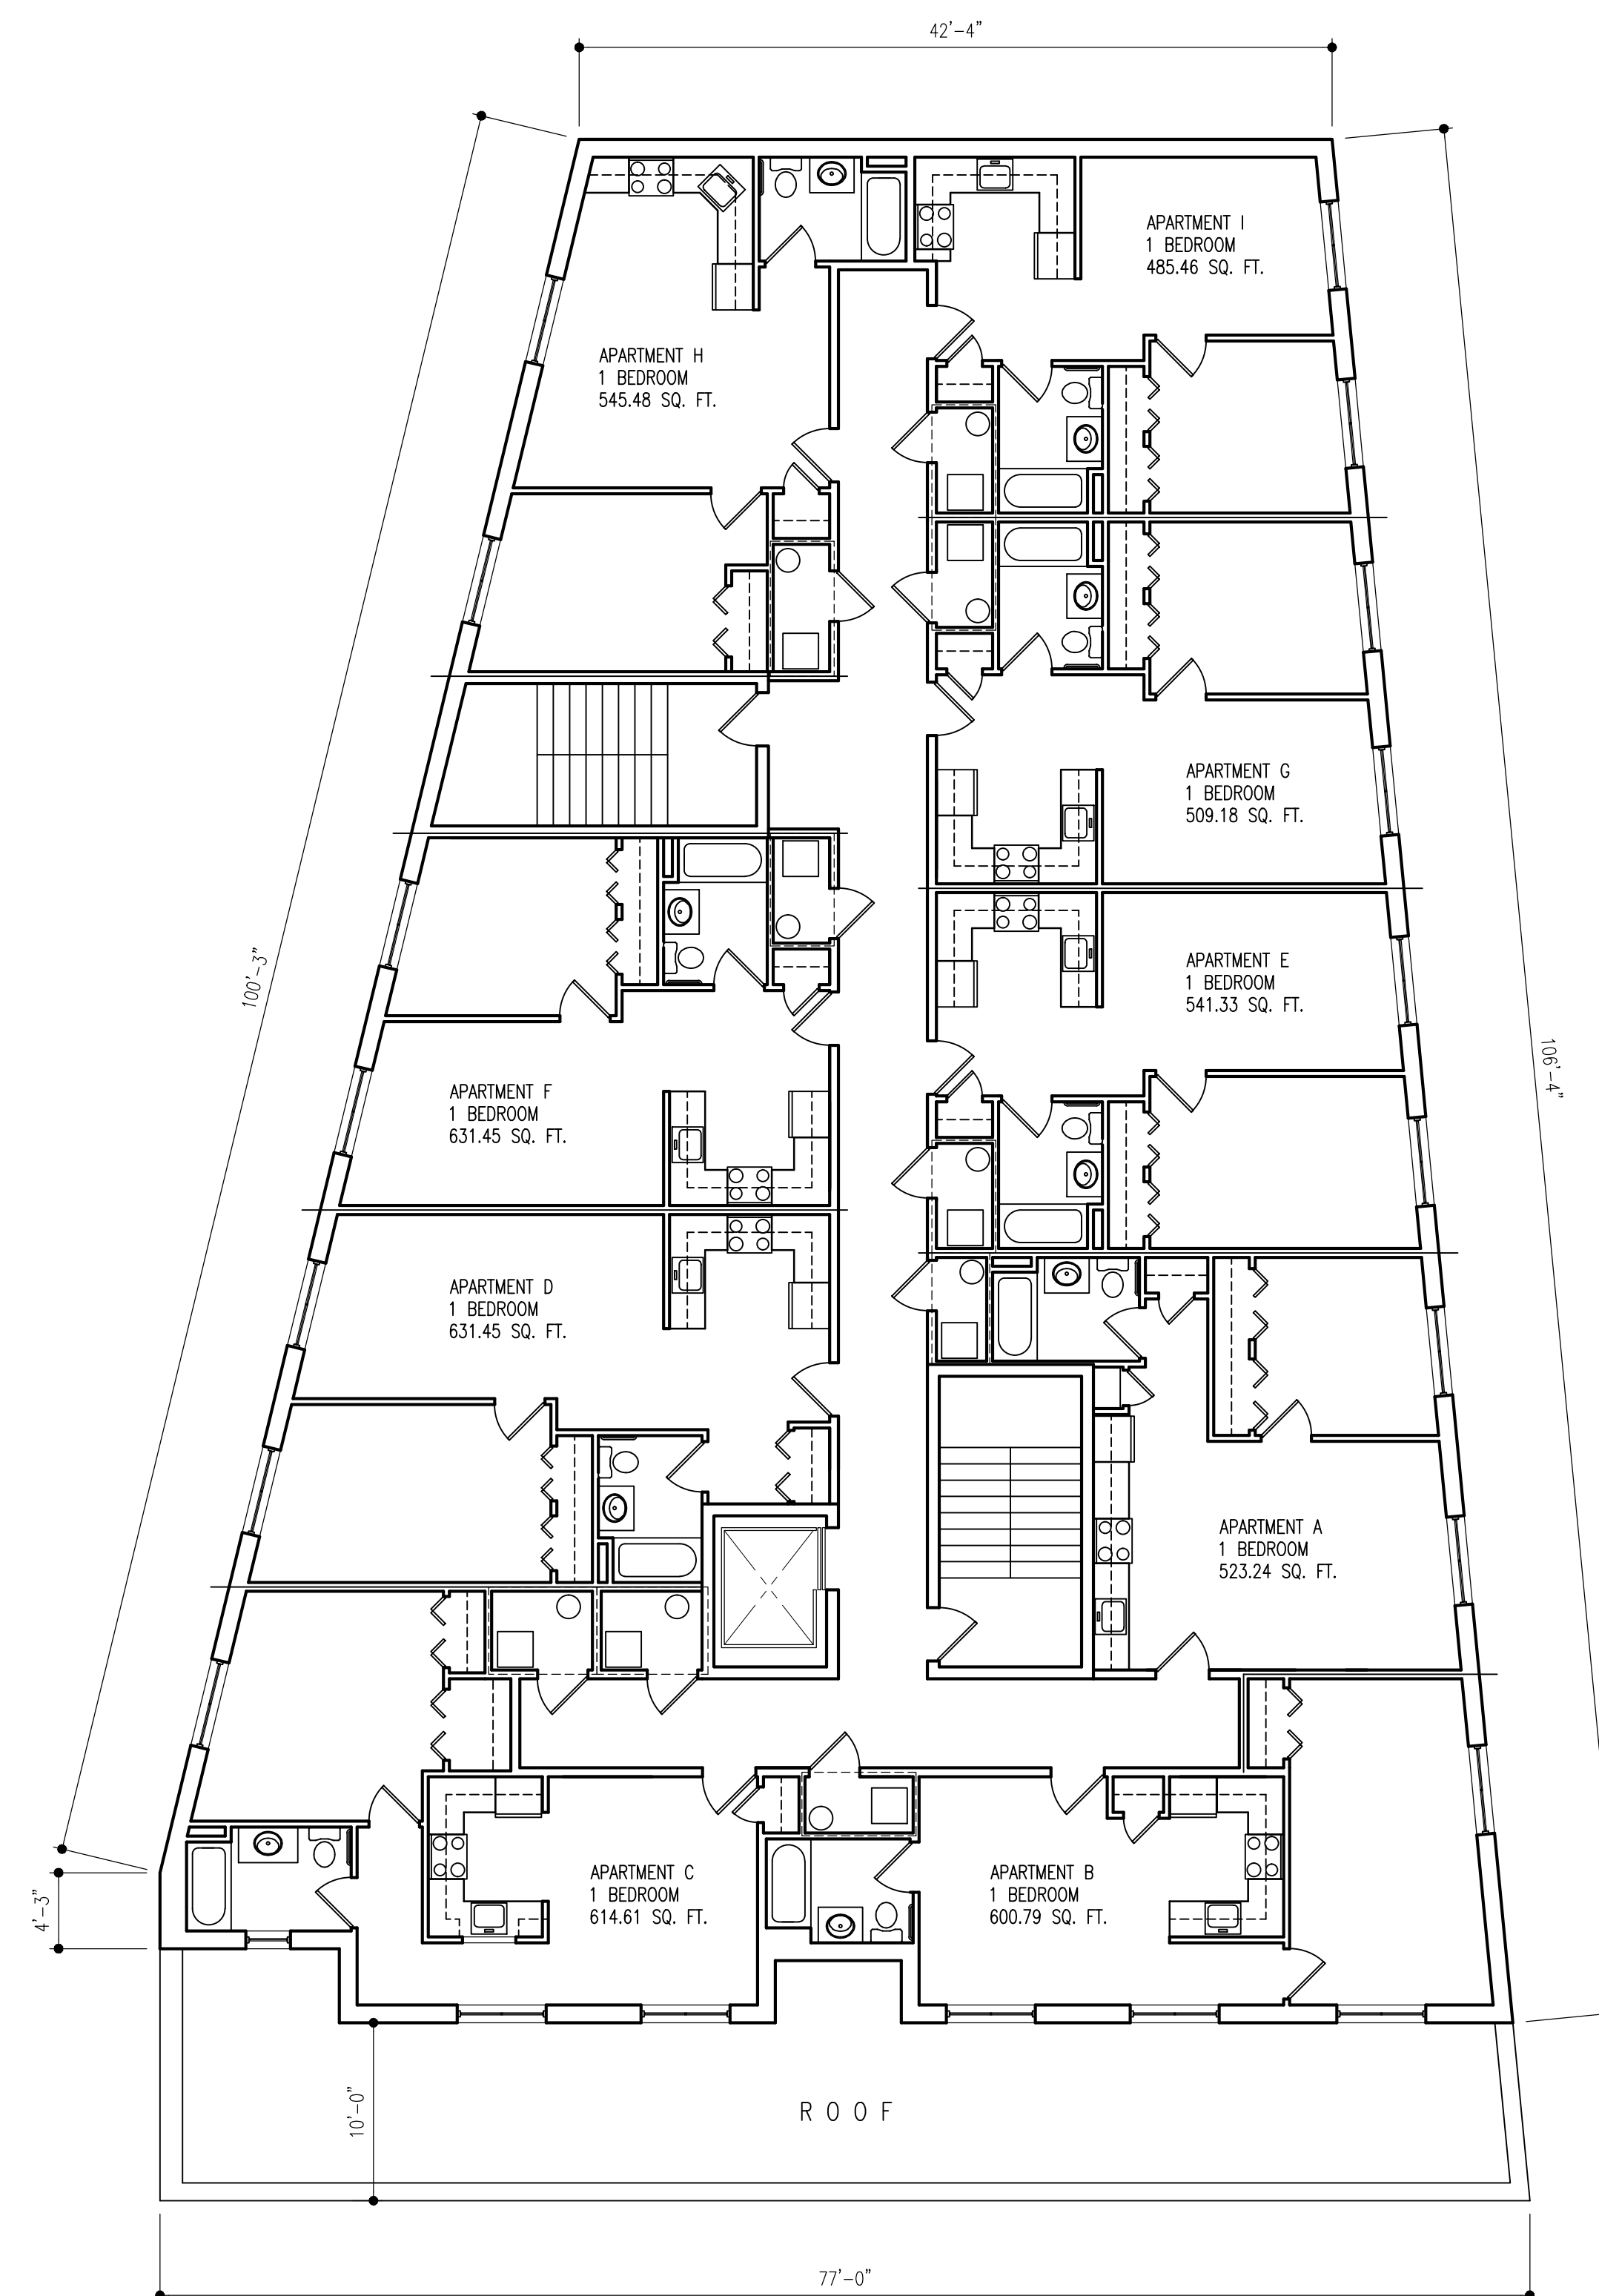

5TH FLOOR PLAN

GROSS FLOOR AREA - 6,296.68 SQ. FT. SCALE 1/8"=1'-0"

REVISION	DATE	BY	DESCRIPTION



ROGERS CALVANICO GROUP
ARCHITECTURAL, ENGINEERING & LAND SURVEYING

2420 ARTHUR KILL ROAD STATEN ISLAND, N.Y. 10309
(718) 484-0444 / (718) 317-6800

PROJECT
**PROPOSED MIXED USE BUILDING
AMBOY ROAD, STATEN ISLAND NY**

DRAWING TITLE
**TYPICAL FLOORS 2-4, AND
5TH FLOOR PLAN**

DOB APPLICATION No.

DOB APPROVAL

SEAL & SIGNATURE	DATE	3/10/2026
	PROJECT NO.	9309
	DRAWING BY	DN
	CHECKED BY	
	DRAWING NO.	A-003.00
CAD FILE No:		F:\Cad\9309\9309 SK1